


**ENGINEERING
and
TECHNICAL
SERVICES**
#34B CHESAPEAKE ROAD
NASSAU
BAHAMAS
Telephone (242) 394-3219
Telefax (242) 394-4488
eisbahamas@gmail.com
www.eisbahamas.com



Islands By Design
Marine & Environmental Consulting
#34 Retirement Road
Nassau, Bahamas
Phone: (242) 394-6877
Fax: (242) 394-6885

APPROVED PROJECT TITLE: SCHOONER BAY DEVELOPMENT ABACO, BAHAMAS
DRAWING TITLE: MAINLAND DOCK LAYOUT
DRAWN BY: B.V.
CHECKED BY: L.K.
DATE: APRIL 2009
SCALE: ML-1

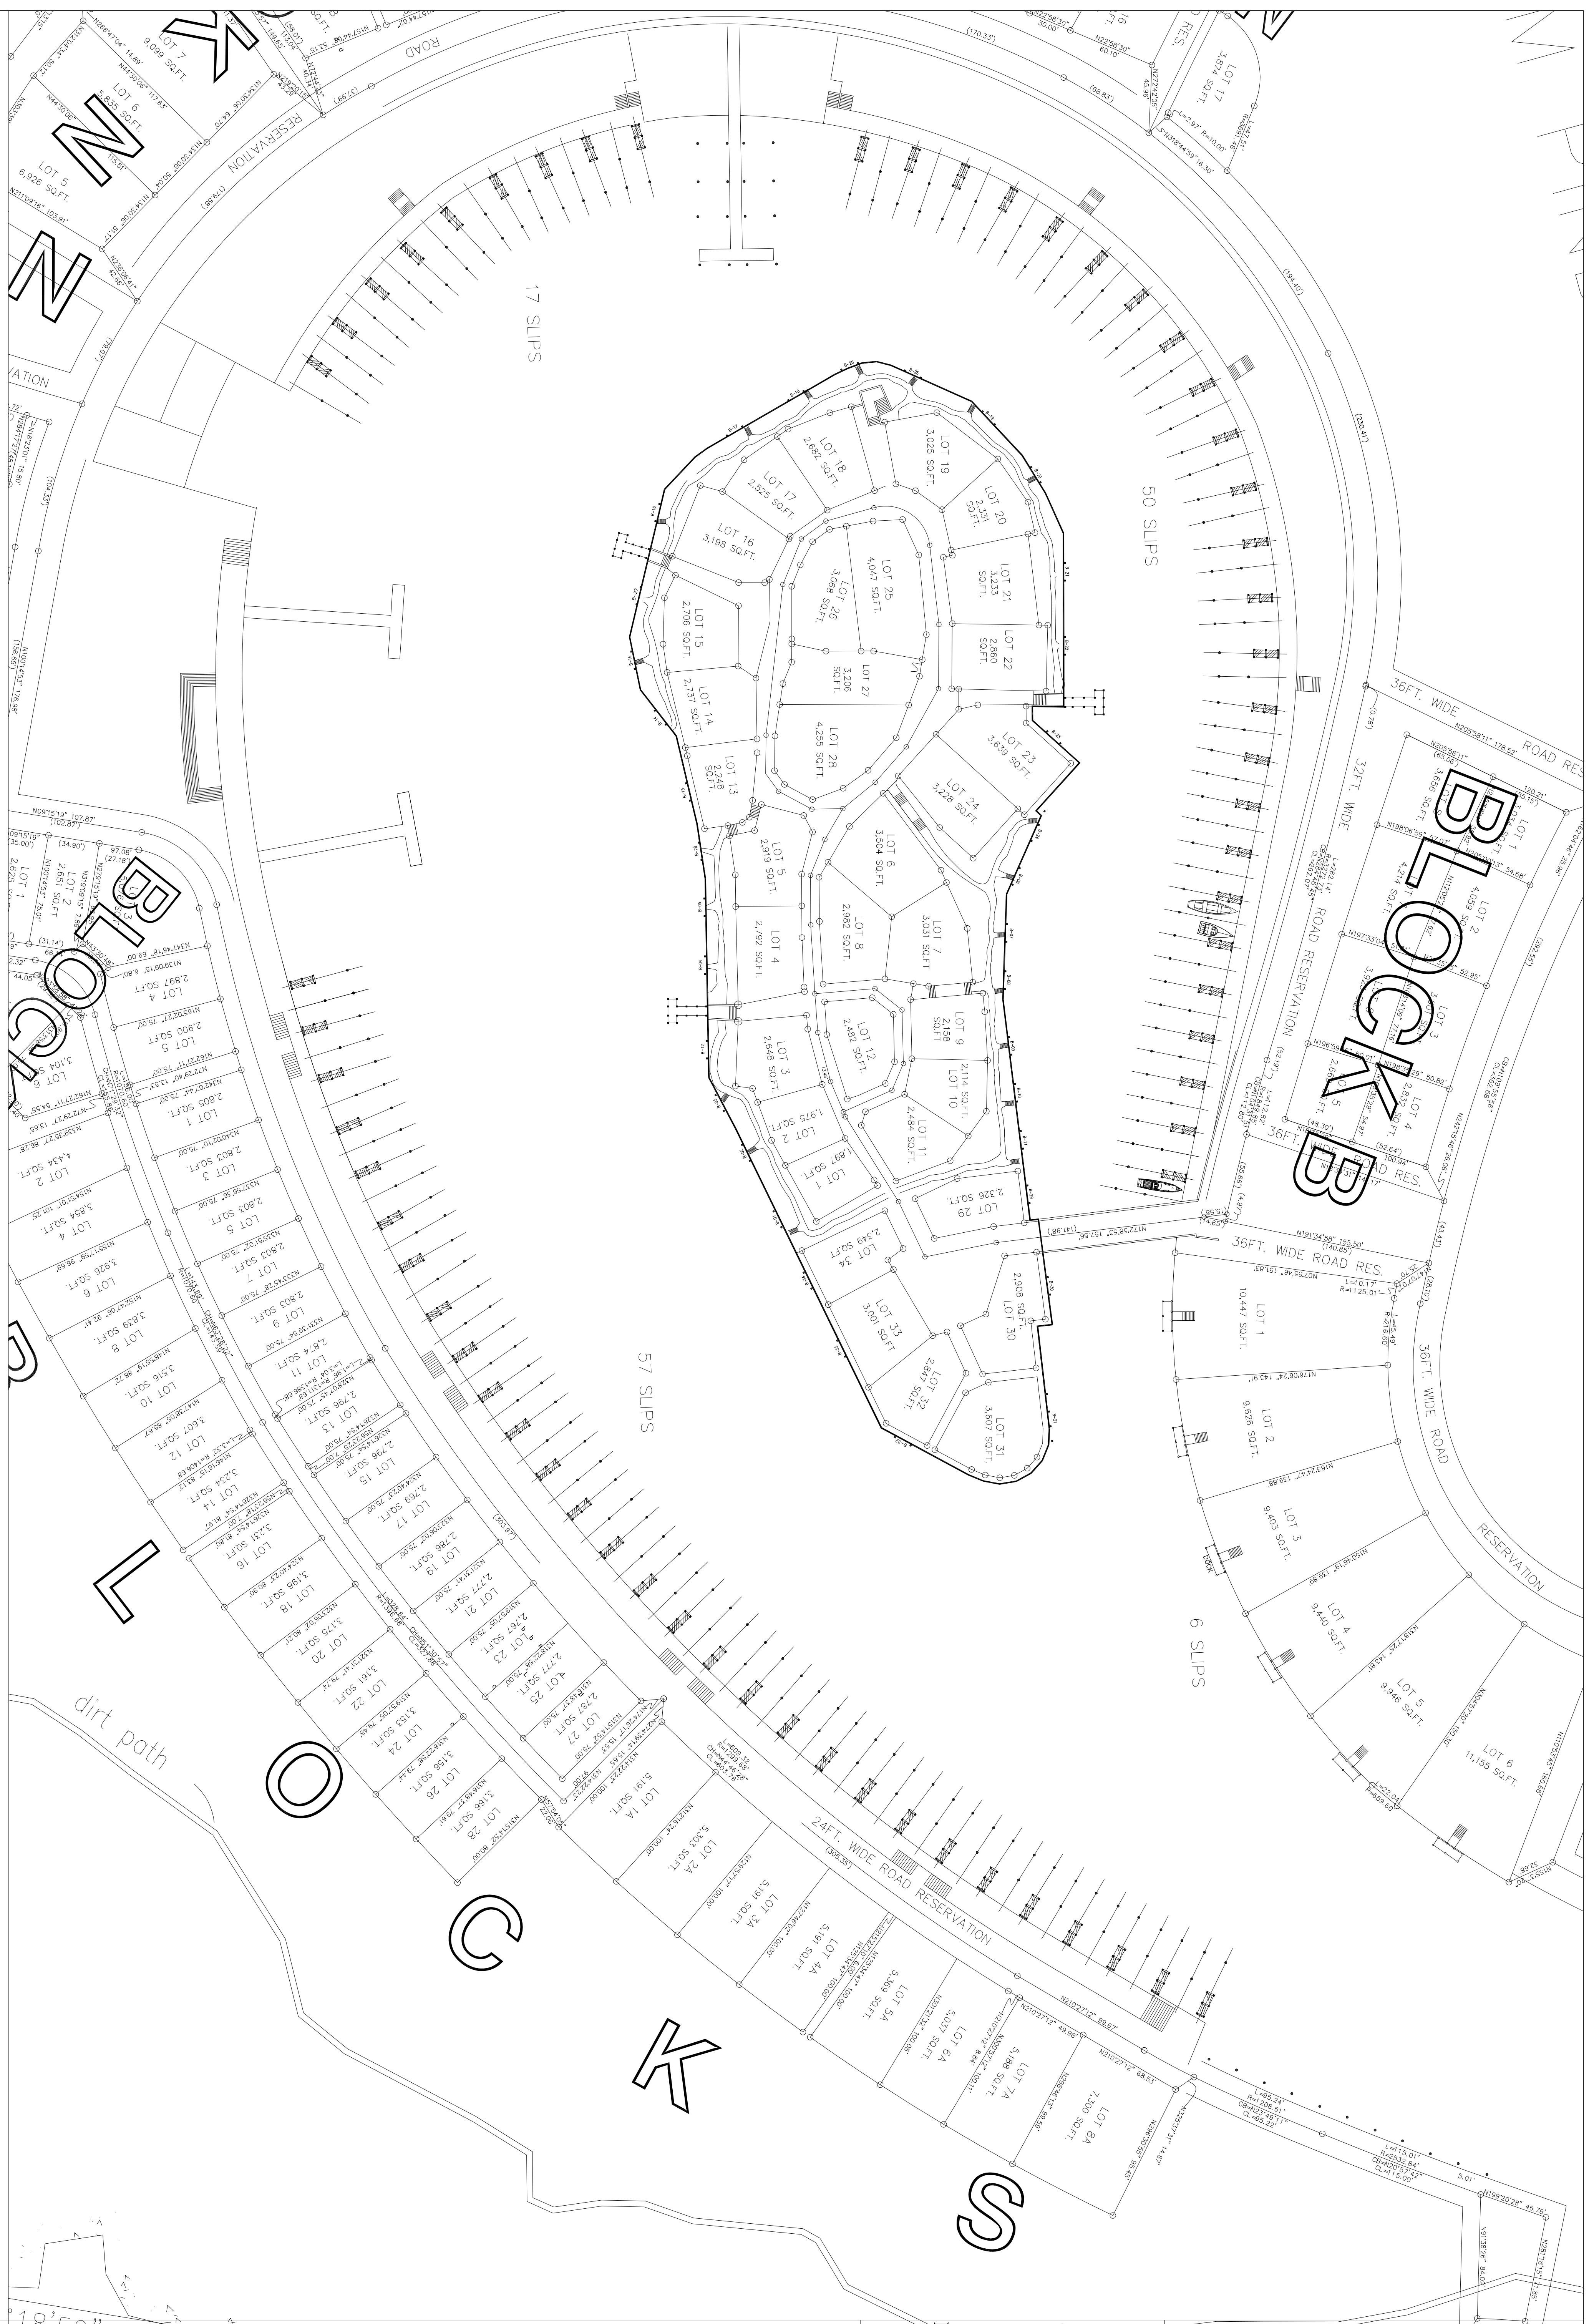

PROGRESS PRINT FOR REVIEW ONLY